
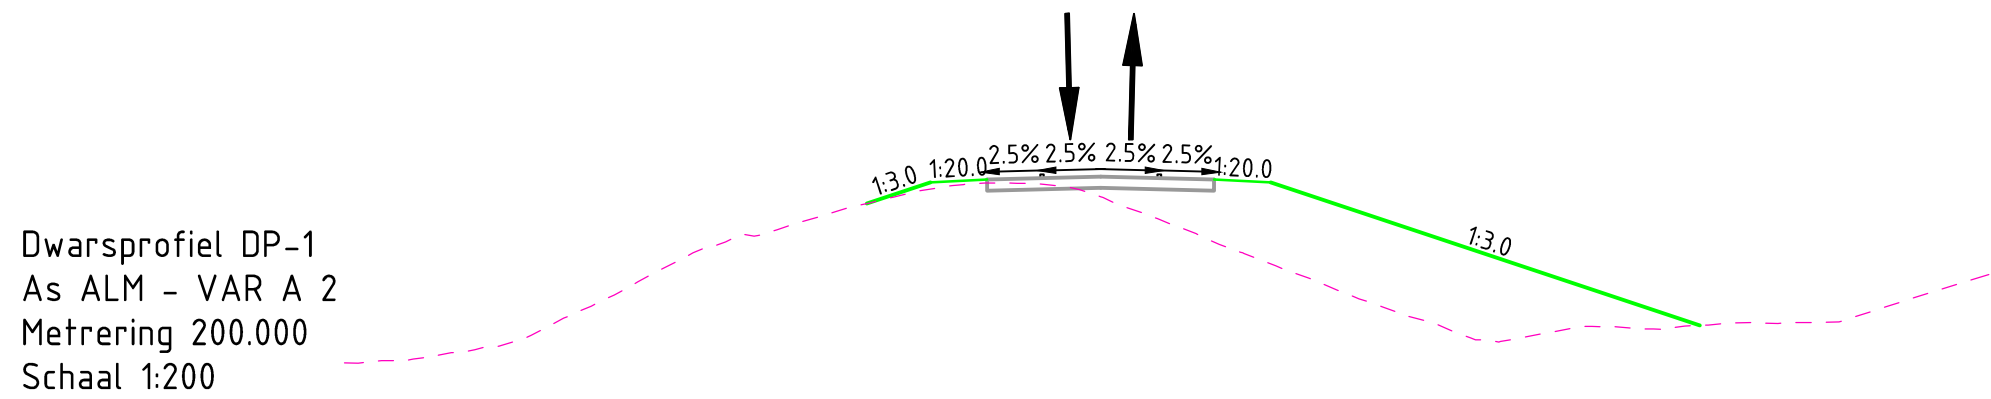
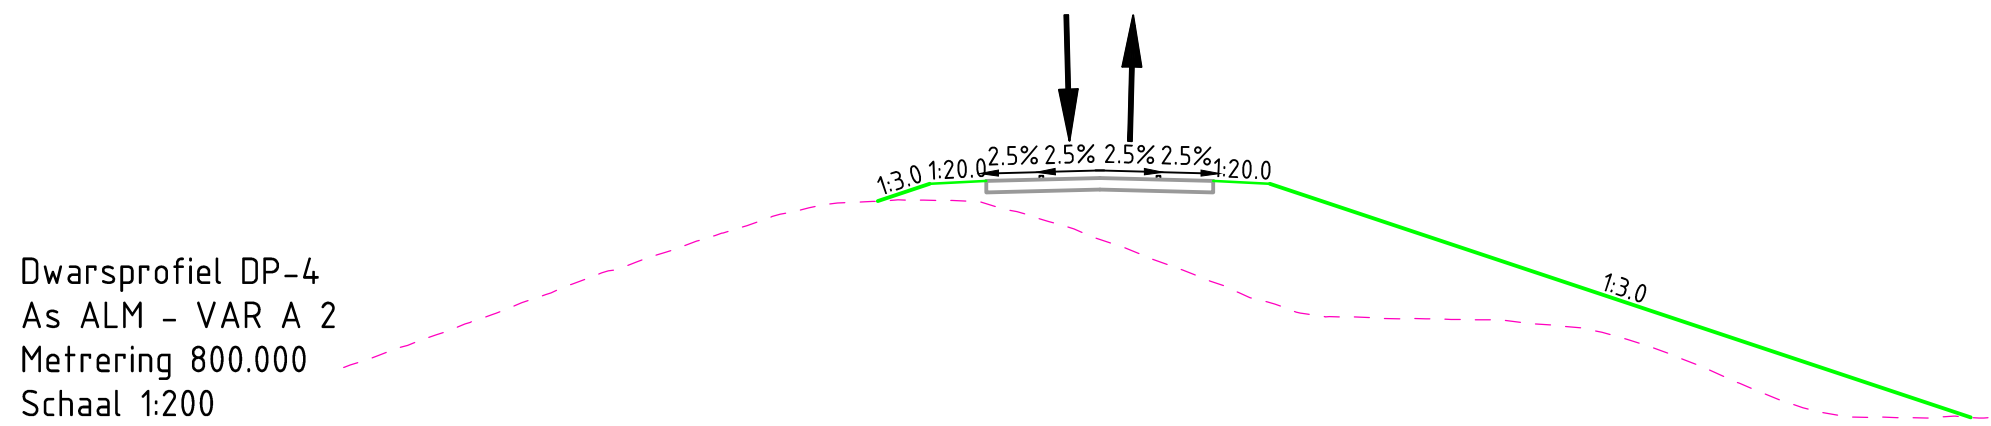
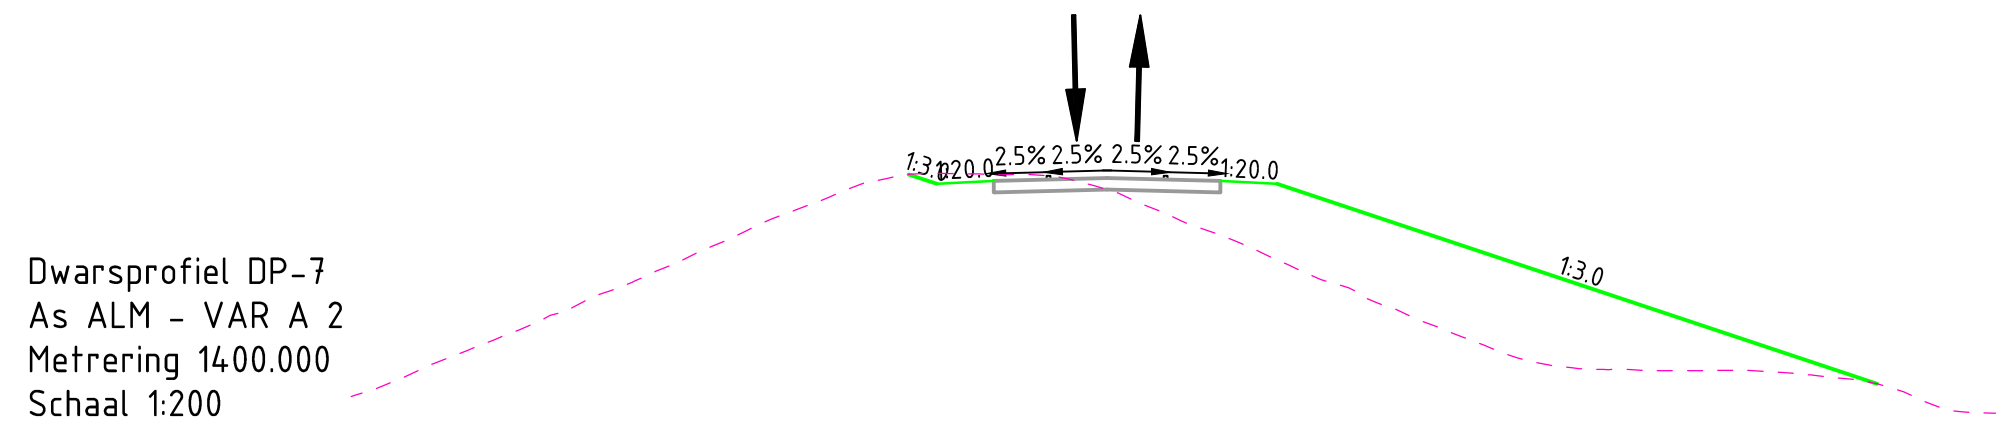
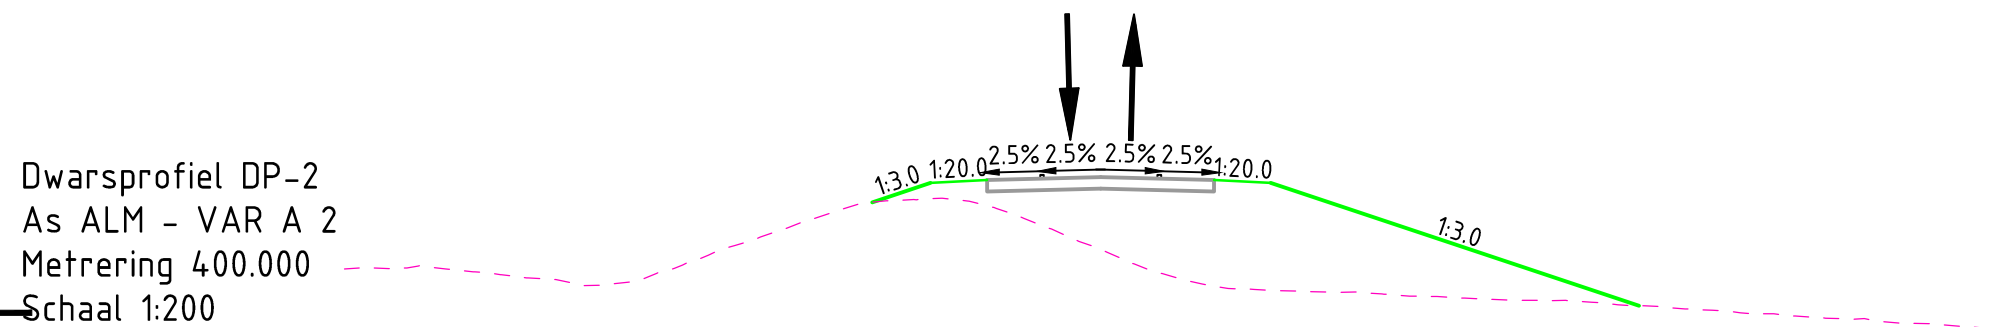
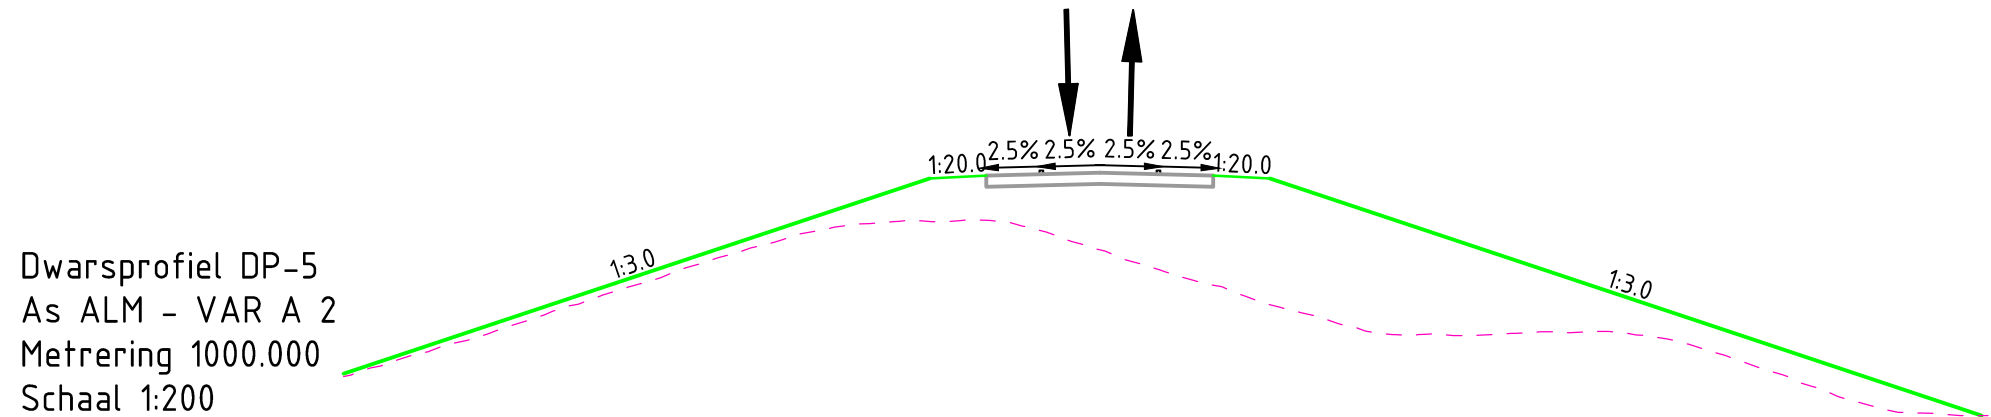
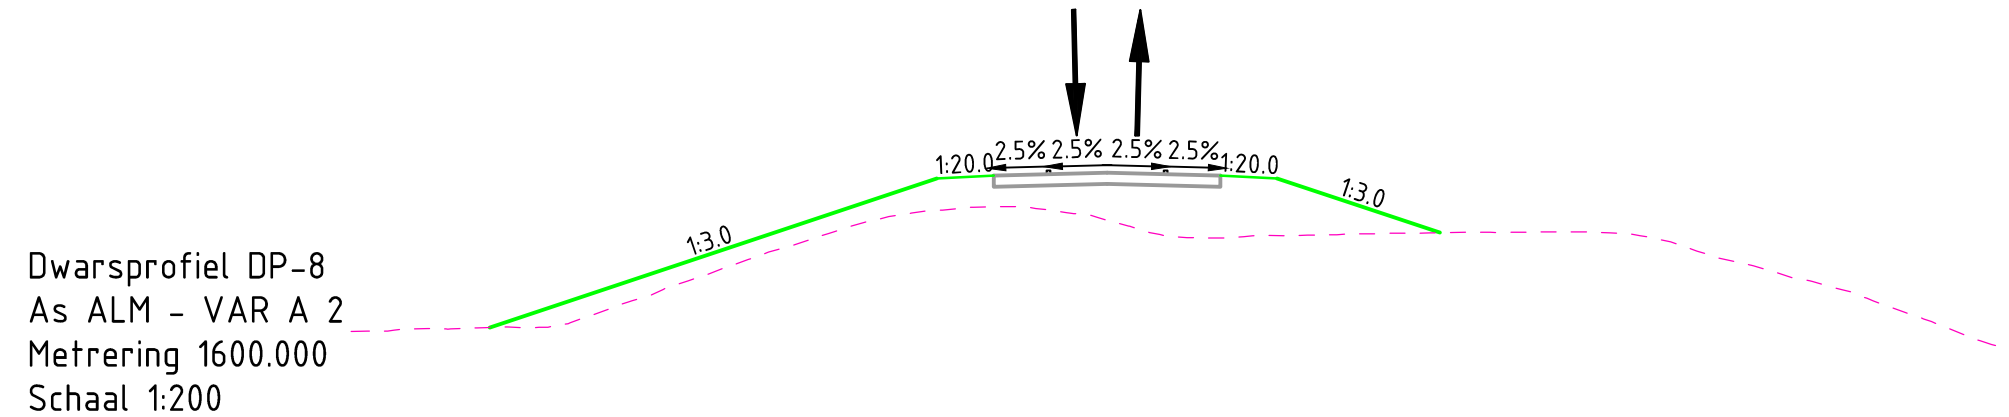
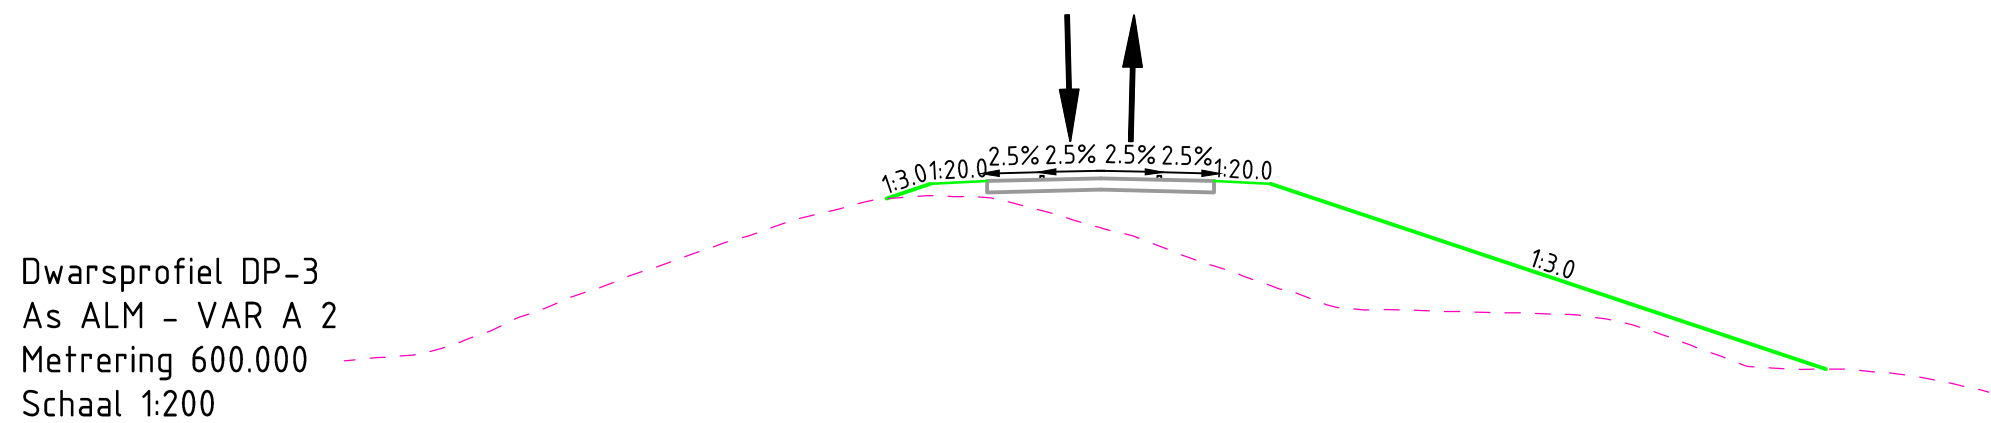


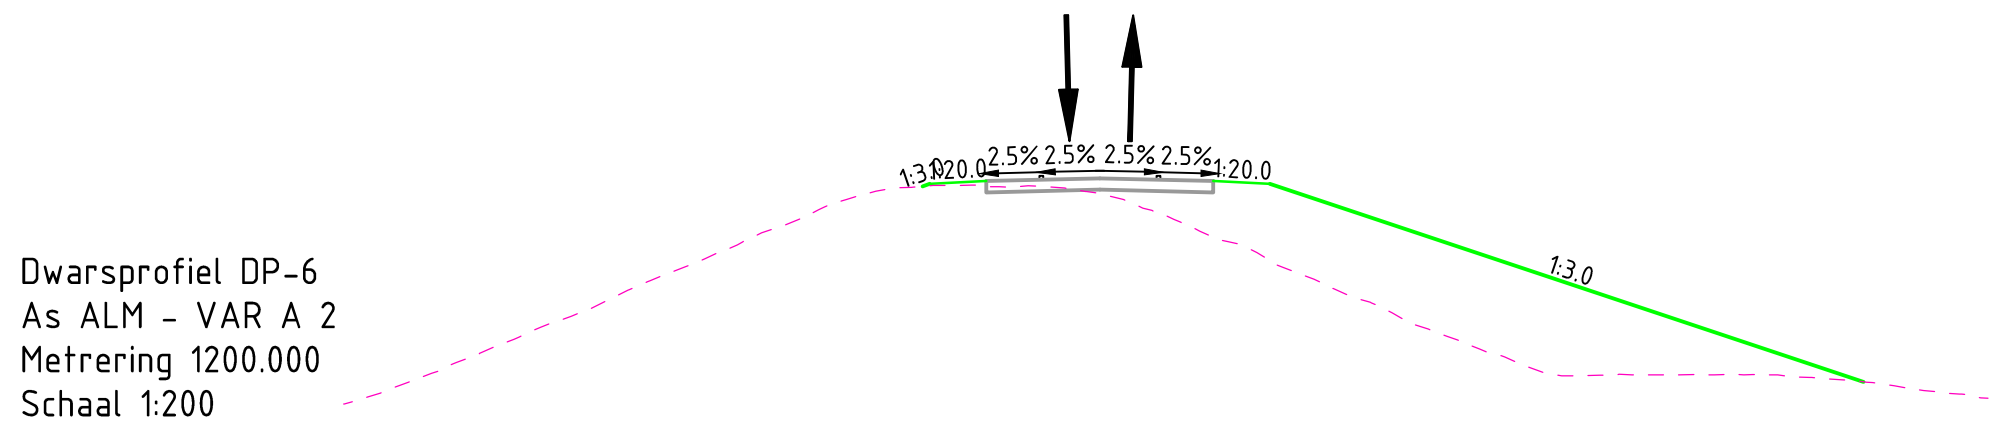


Nieuwe Hoogte	-
Nieuwe Afstand	-
Bestaande Hoogte	-

[illegible]

Nieuwe Hoogte	-
Nieuwe Afstand	-20.000
Bestaande Hoogte	1899 1225 1834 2.086 2.226 2.264 3.079 3.334 3.606 3.659 4.380 4.626 4.925 5.807 5.788 6.008 6.718 6.474 6.839 6.937 6.959 6.961 6.964 6.933 6.893 6.544 6.175 5.943 5.654 5.302 4.960 4.649 4.377 4.099 4.069 3.609 3.389 3.109 2.816 2.424 2.151 1.983 1.875 1.788 1.880 1.760 1.764 1.766 1.736 1.736 1.707 1.572 1.572 1.521 1.402 1.201 0.939 0.939 0.645 0.632

[illegible][illegible][illegible][illegible]

Nieuwe Hoogte	
Bestaande Hoogte	-20.00%

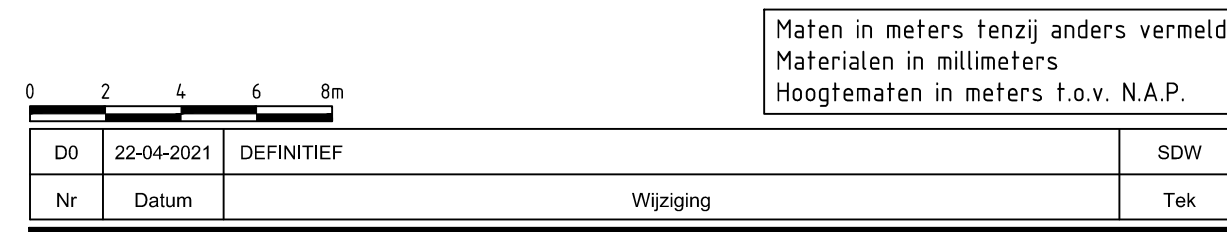

drachtgever	Tekenaar	Schaal
gemeente Molenlanden	S. de Winter	1:200
	Projectleider	Formaat
objectomschrijving	S. Zondervan	A2.1 verlenging
padweg Groot-Ammers		Blad in bladen
	Status	1 IN
		Wijz. n

