




Dwarsprofiel DP-1  
As ALM - VAR B60 - 01  
Metrering 100.000  
Schaal 1:200

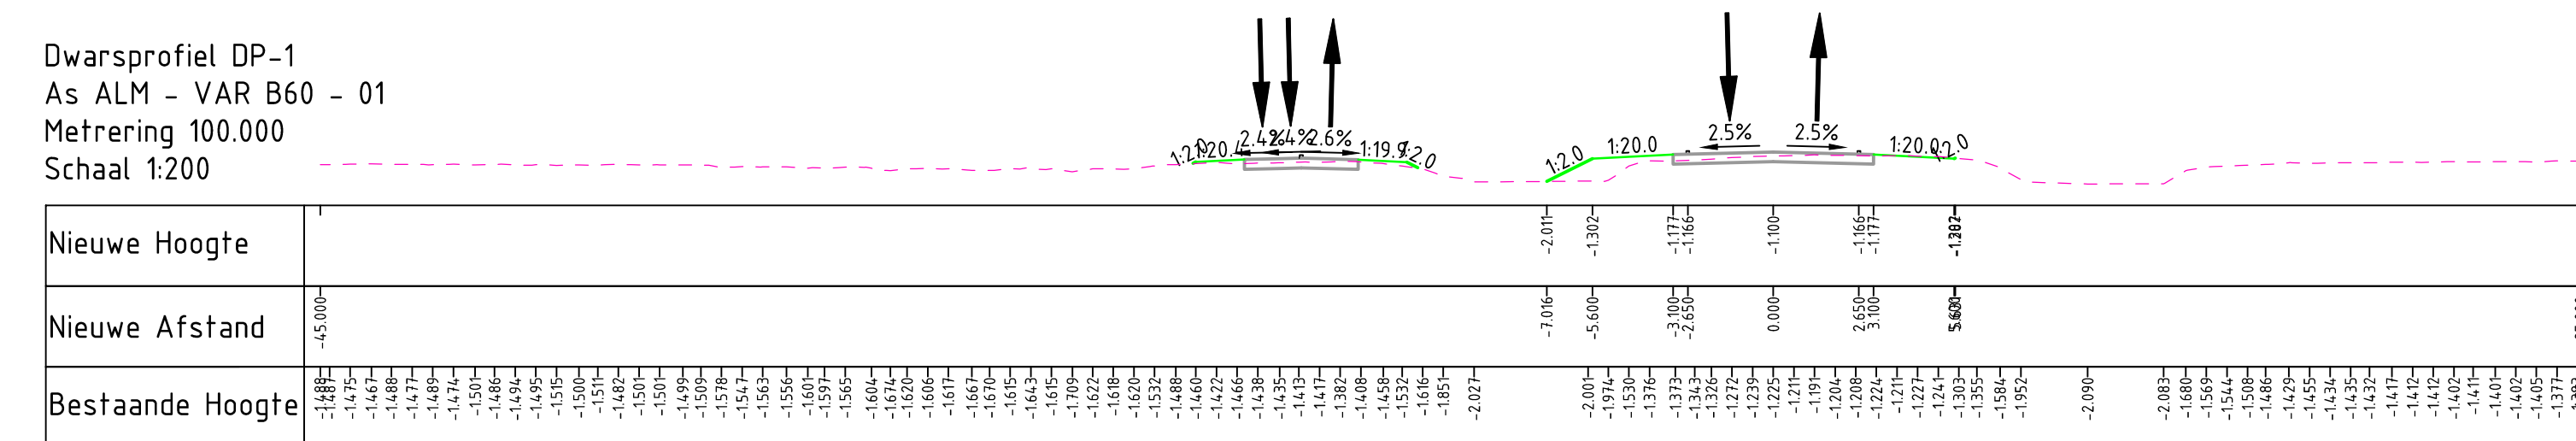


Dwarsprofiel DP-5  
As ALM - VAR B60 - 01  
Metrering 500.000  
Schaal 1:200

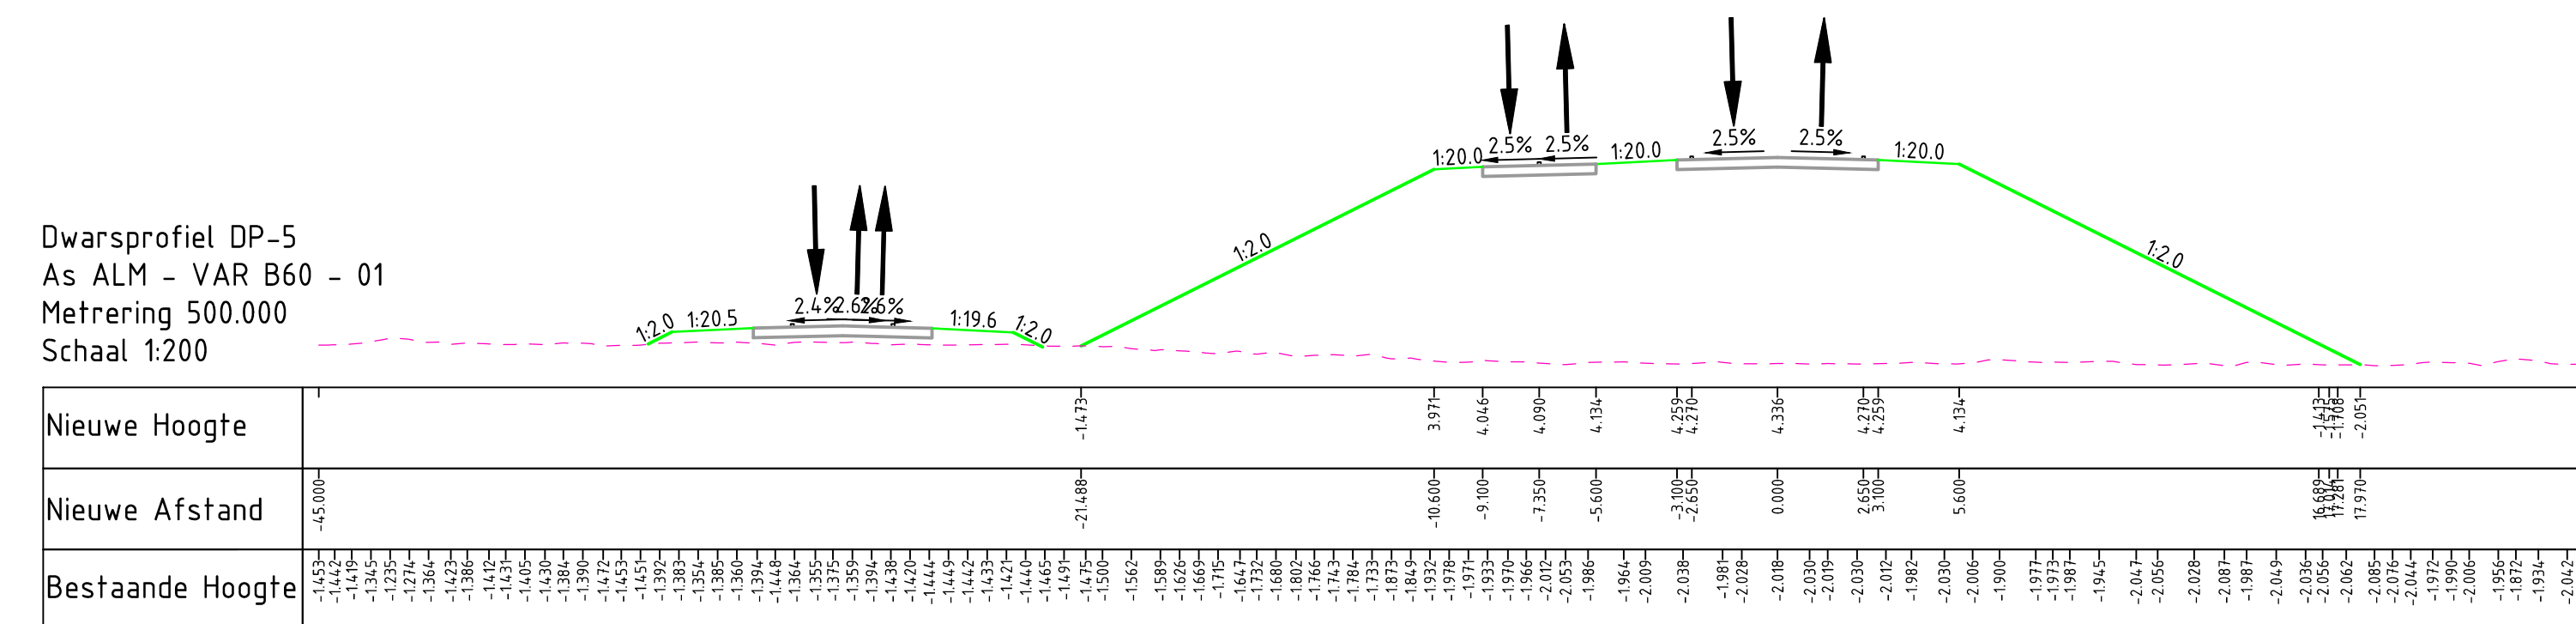


Dwarsprofiel DP-9  
As ALM - VAR B60 - 01  
Metrering 900.000  
Schaal 1:200

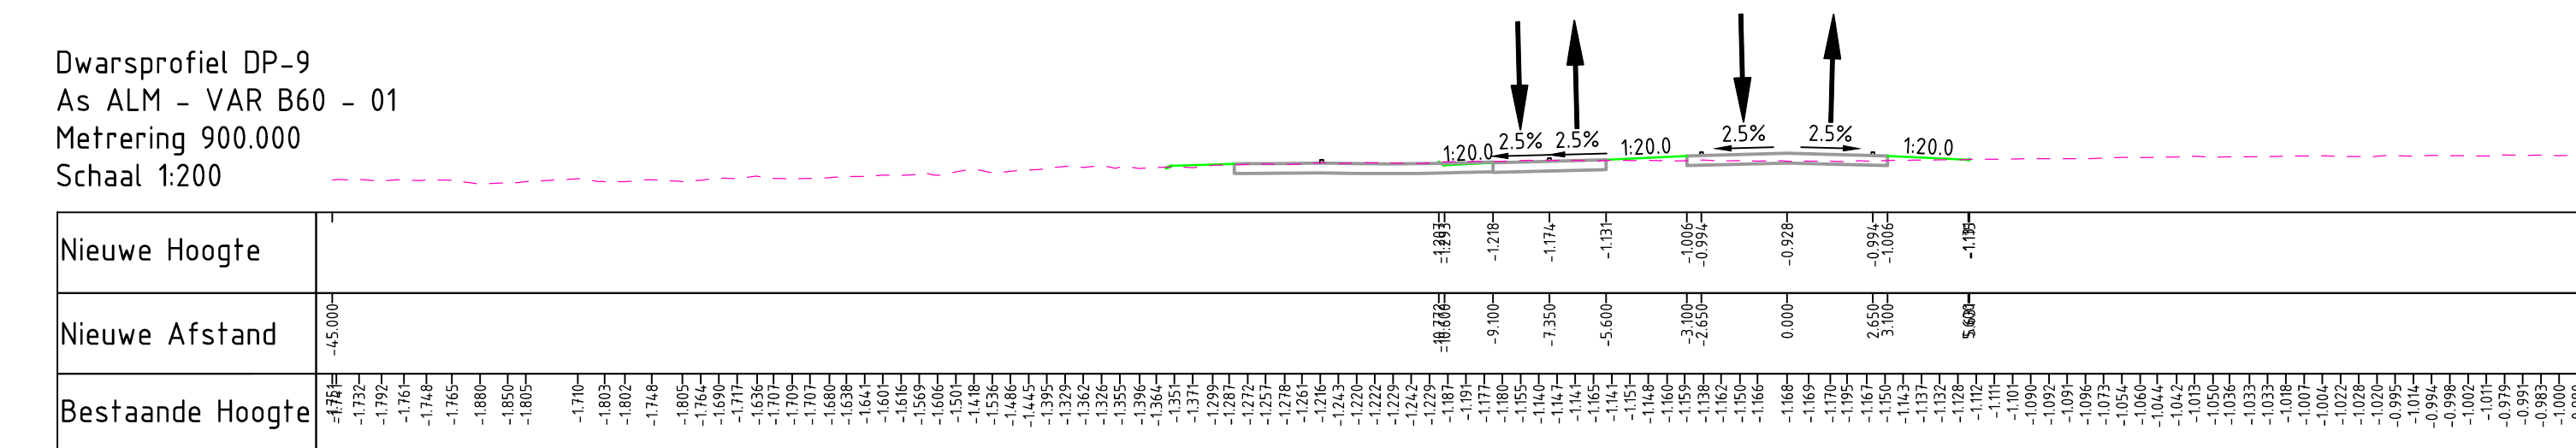


Dwarsprofiel DP-2  
As ALM - VAR B60 - 01  
Metrering 200.000  
Schaal 1:200

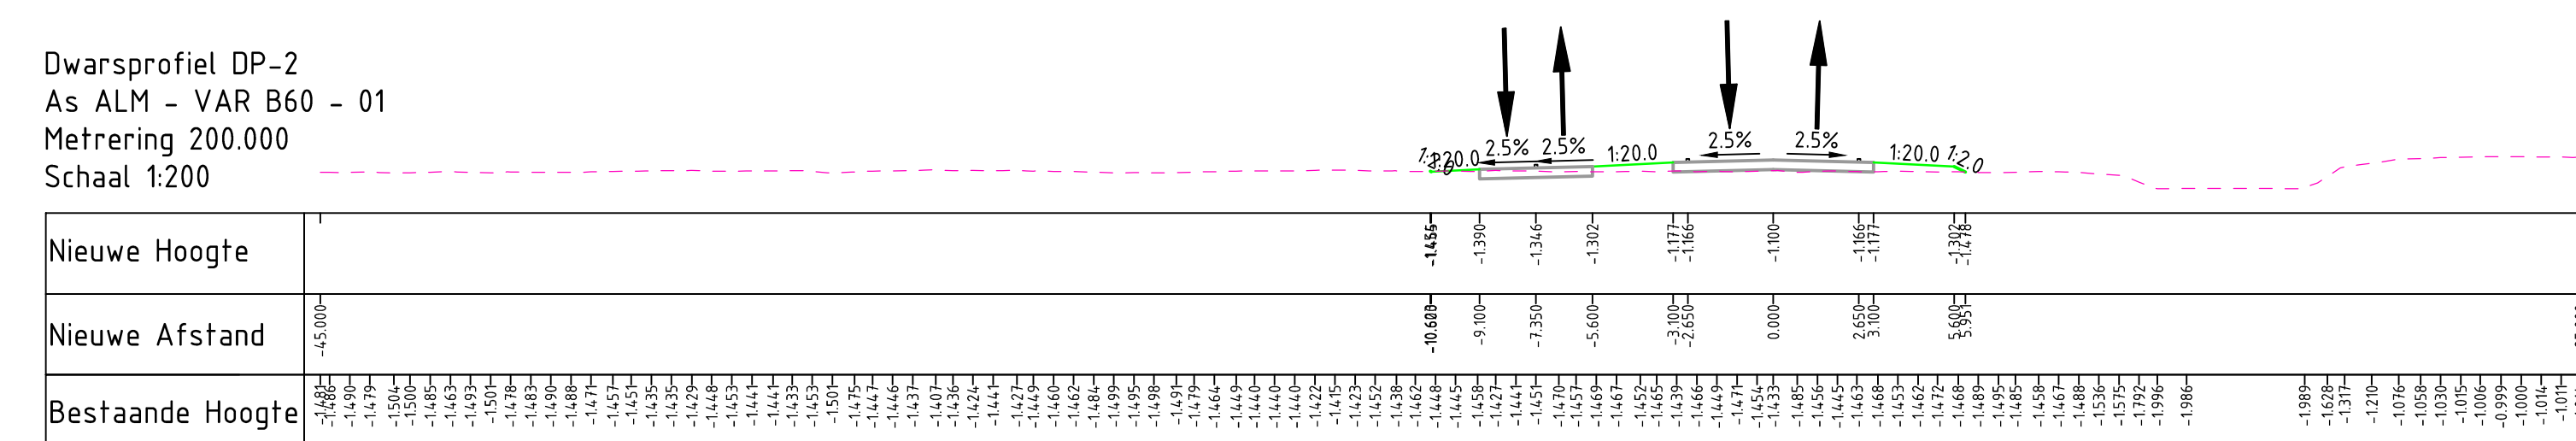


Dwarsprofiel DP-6  
As ALM - VAR B60 - 01  
Metrering 600.000  
Schaal 1:200

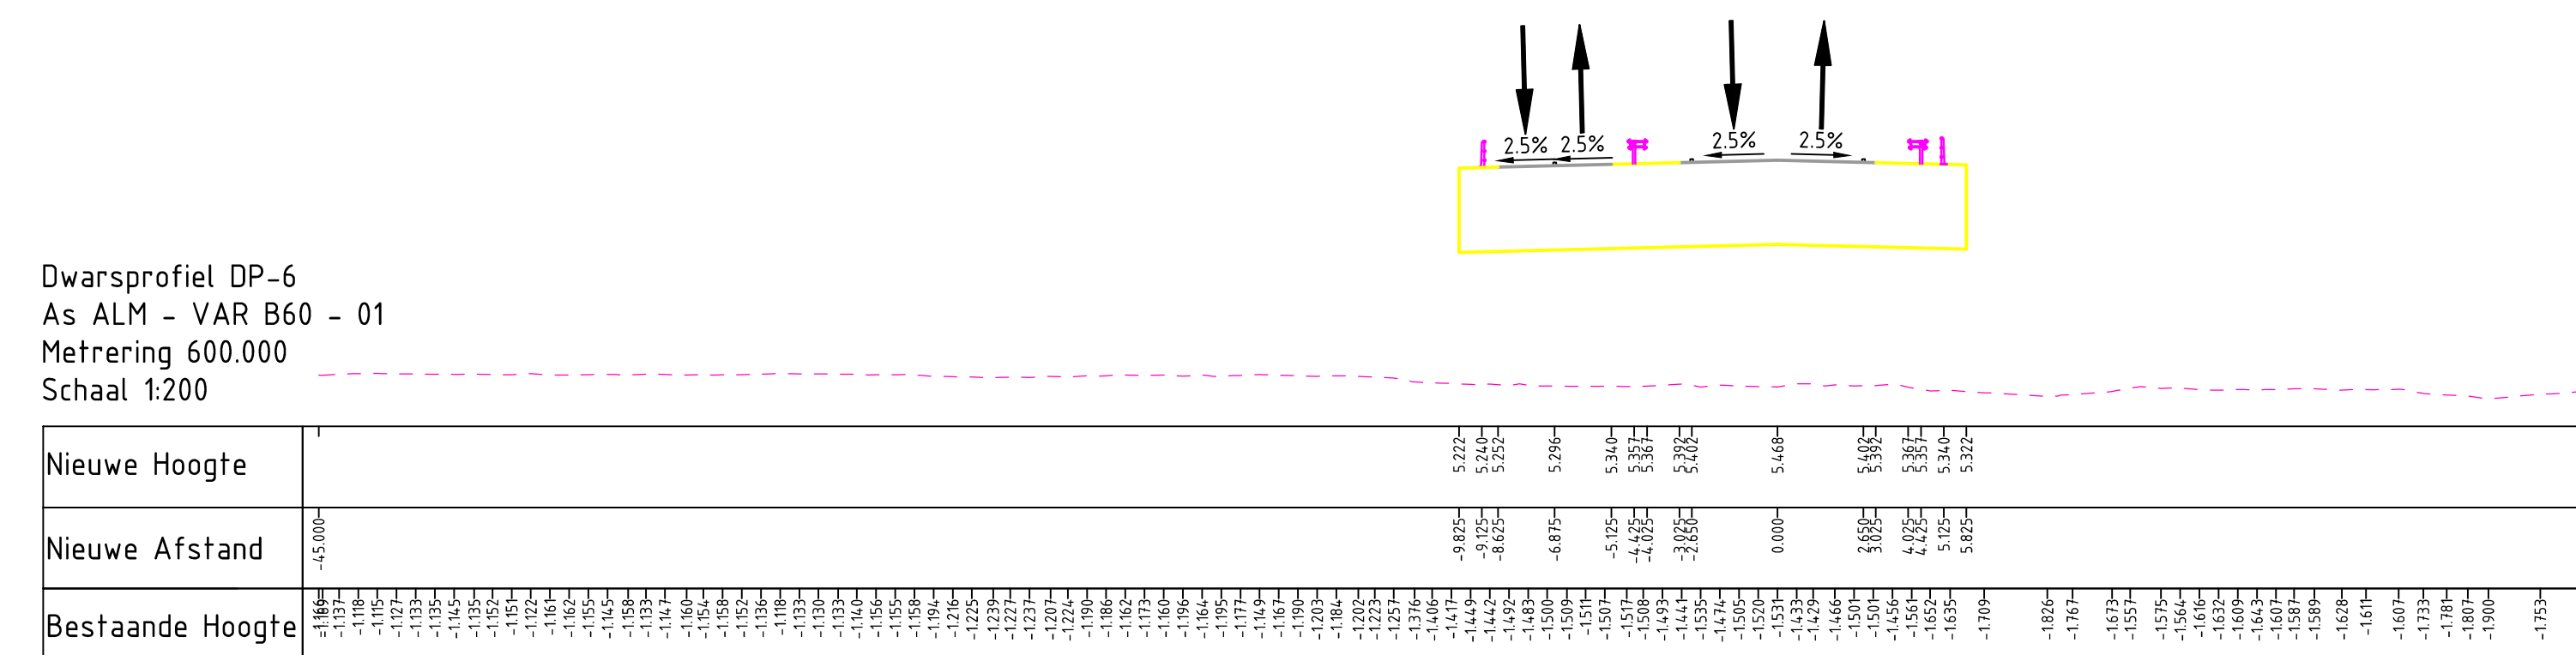


Dwarsprofiel DP-10  
As ALM - VAR B60 - 01  
Metrering 1000.000  
Schaal 1:200

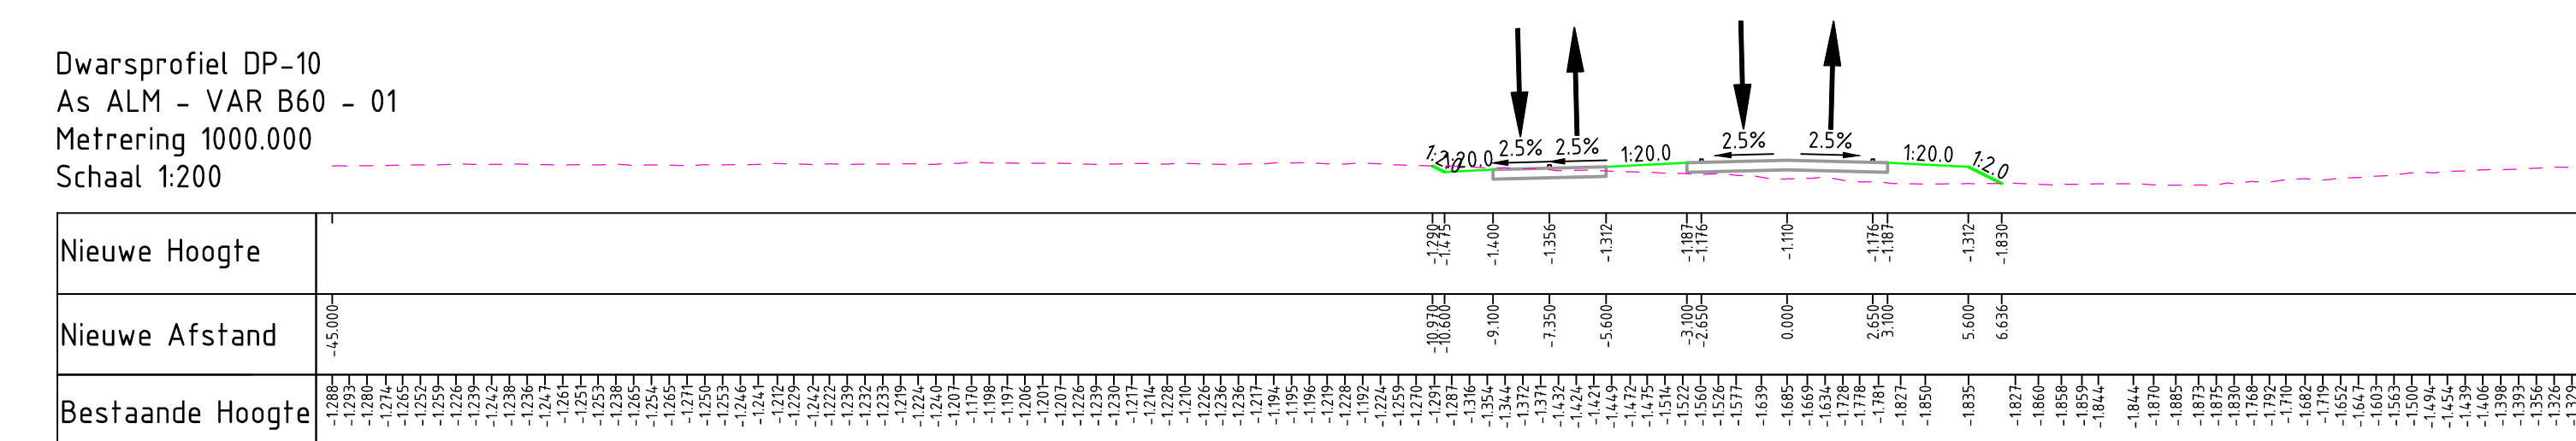


Dwarsprofiel DP-3  
As ALM - VAR B60 - 01  
Metrering 300.000  
Schaal 1:200

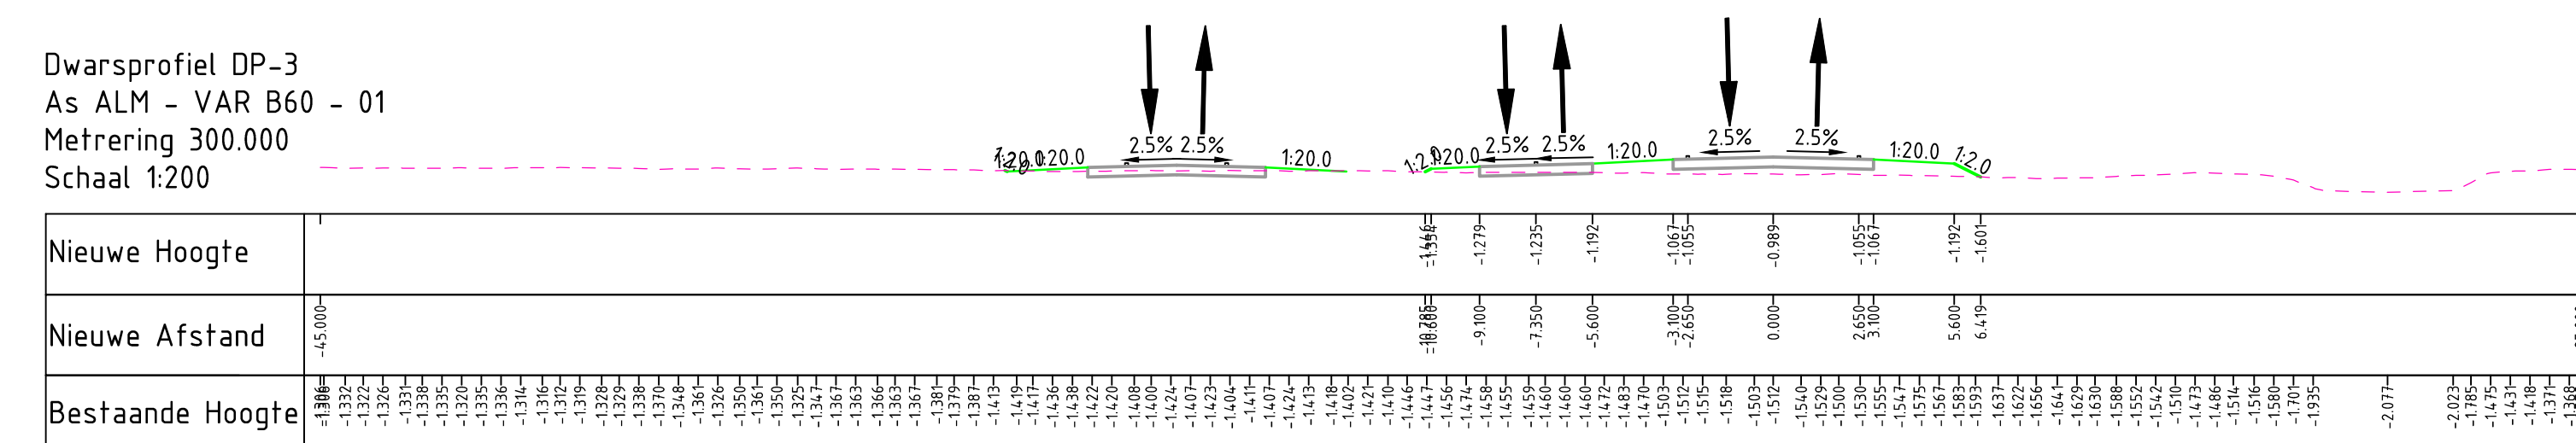

Dwarsprofiel DP-7  
As ALM - VAR B60 - 01  
Metrering 700.000  
Schaal 1:200

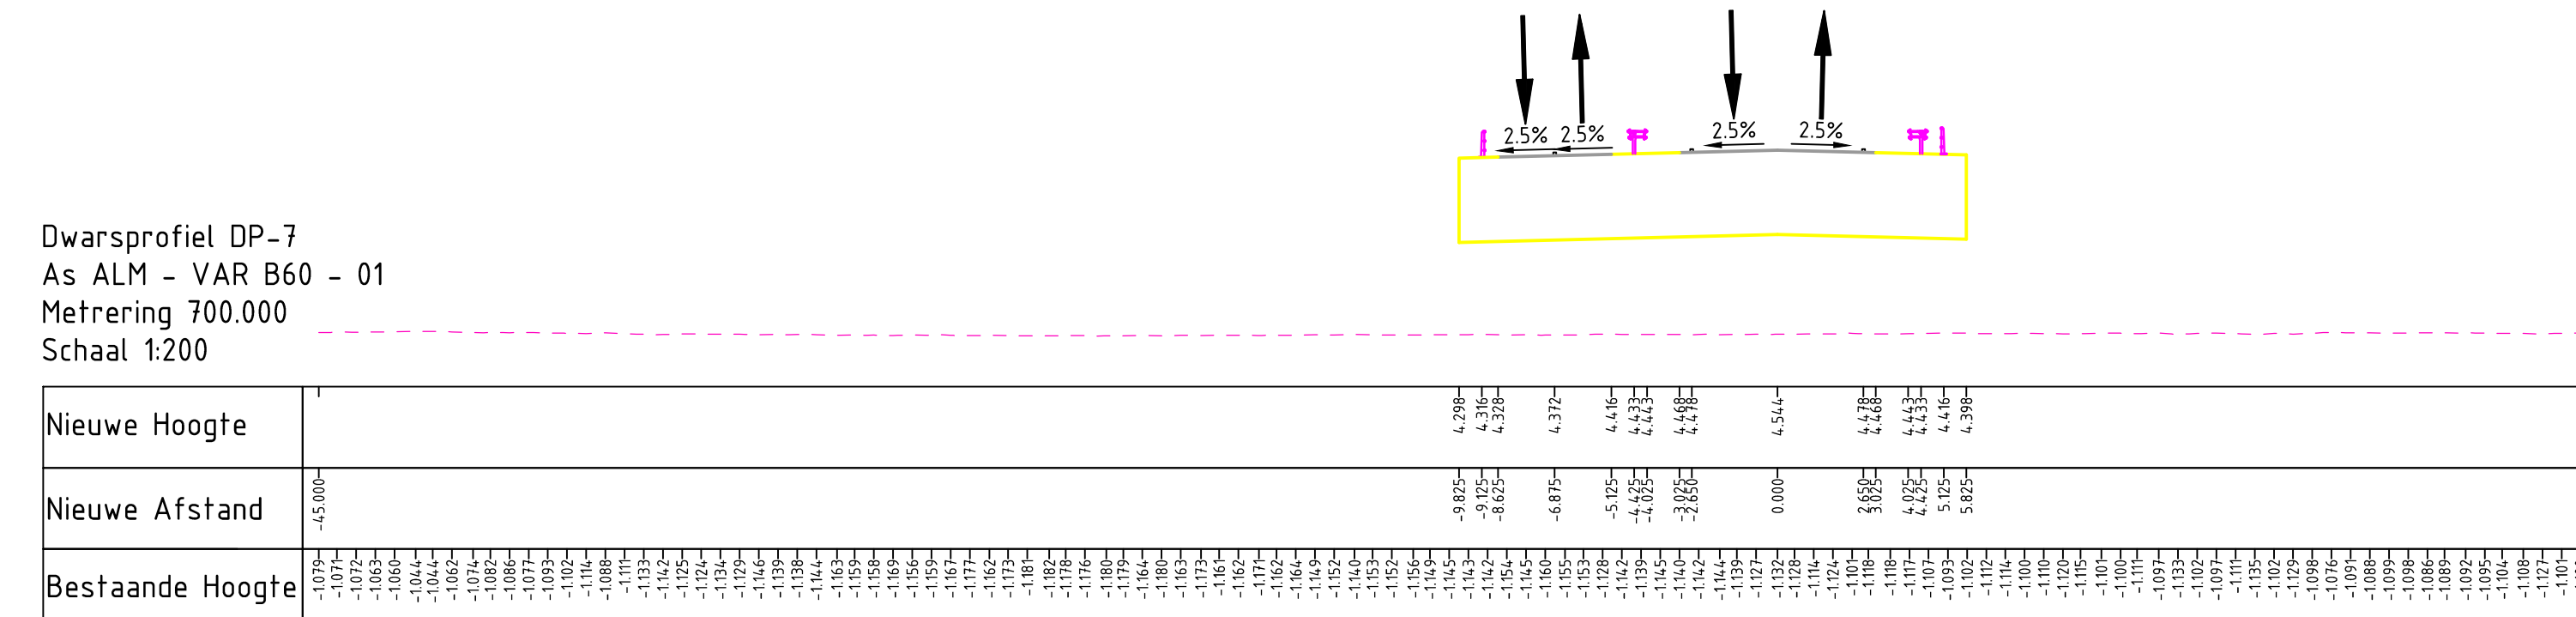

Dwarsprofiel DP-4  
As ALM - VAR B60 - 01  
Metrering 400.000  
Schaal 1:200

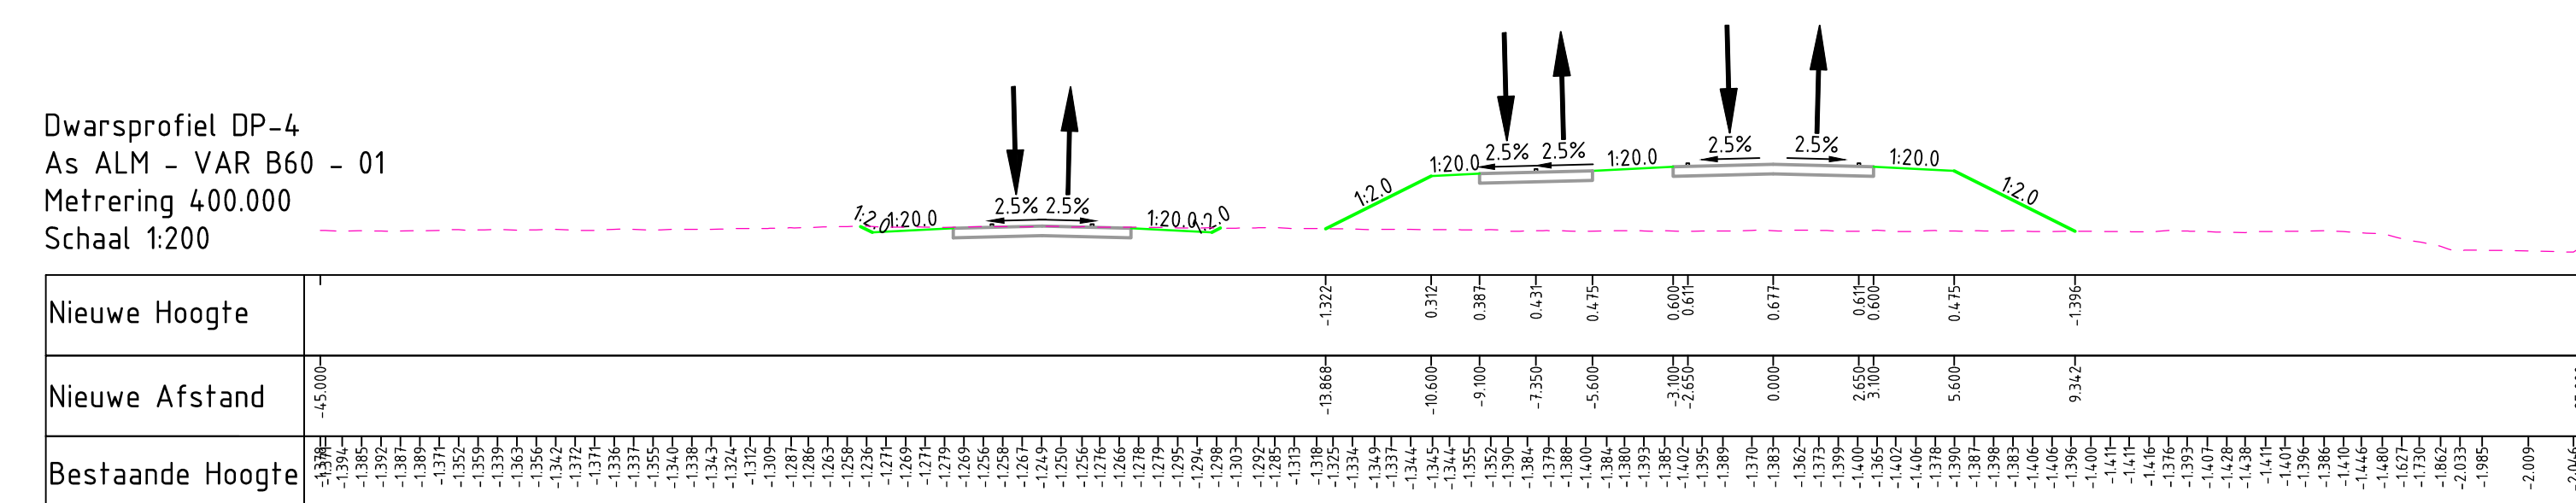

Dwarsprofiel DP-8  
As ALM - VAR B60 - 01  
Metrering 800.000  
Schaal 1:200

